

Grant Home Sites

The Schoolhouse

Prepared for:

The Ohio History Connection

800 E 17th Ave, Columbus, Ohio 43211

PROJECT SUMMARY:

Base Bid

THE PROJECT IS LIMITED TO THE STRUCTURAL STABILIZATION OF THE HISTORIC GRANT SCHOOLHOUSE FOR THE CONTINUED USE AS A 19TH CENTURY SCHOOL MUSEUM. ALTERATIONS INCLUDE THE DISMANTLING OF THE FAILING NORTH EXTERIOR BRICK WALL, TO BE REBUILT IN-KIND. MINOR REPAIRS TO BE MADE TO INTERIOR FINISHES IMPACTED BY THE REMOVAL AND RECONSTRUCTION OF THE WALL. ALL EXTERIOR MASONRY IS TO BE CLEANED.

Alternates

ALTERNATE 1 - PAINT ALL EXTERIOR MASONRY.

ALTERNATE 2 - FOUNDATIONS AND FRAMEWORK FOR EXTERIOR INTERPRETATION KIOSK.

Consultants:

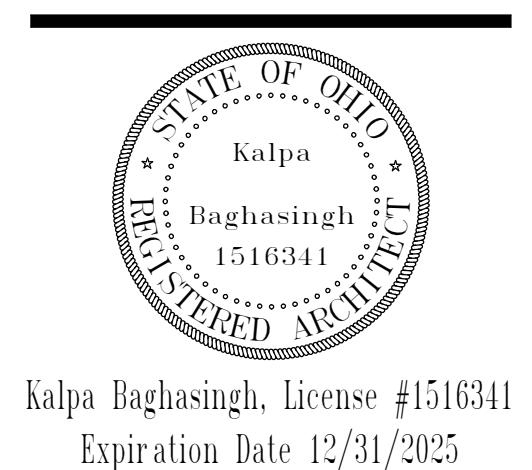
Drawing Issue Dates

Schematic Design Submittal

Design Development Submittal

90% Construction Documents
6/20/2025

| Revision Schedule | | |
|-------------------|-------------|------|
| # | Description | Date |

Grant Home Sites
- Schoolhouse508 S Water Street,
Georgetown, Ohio

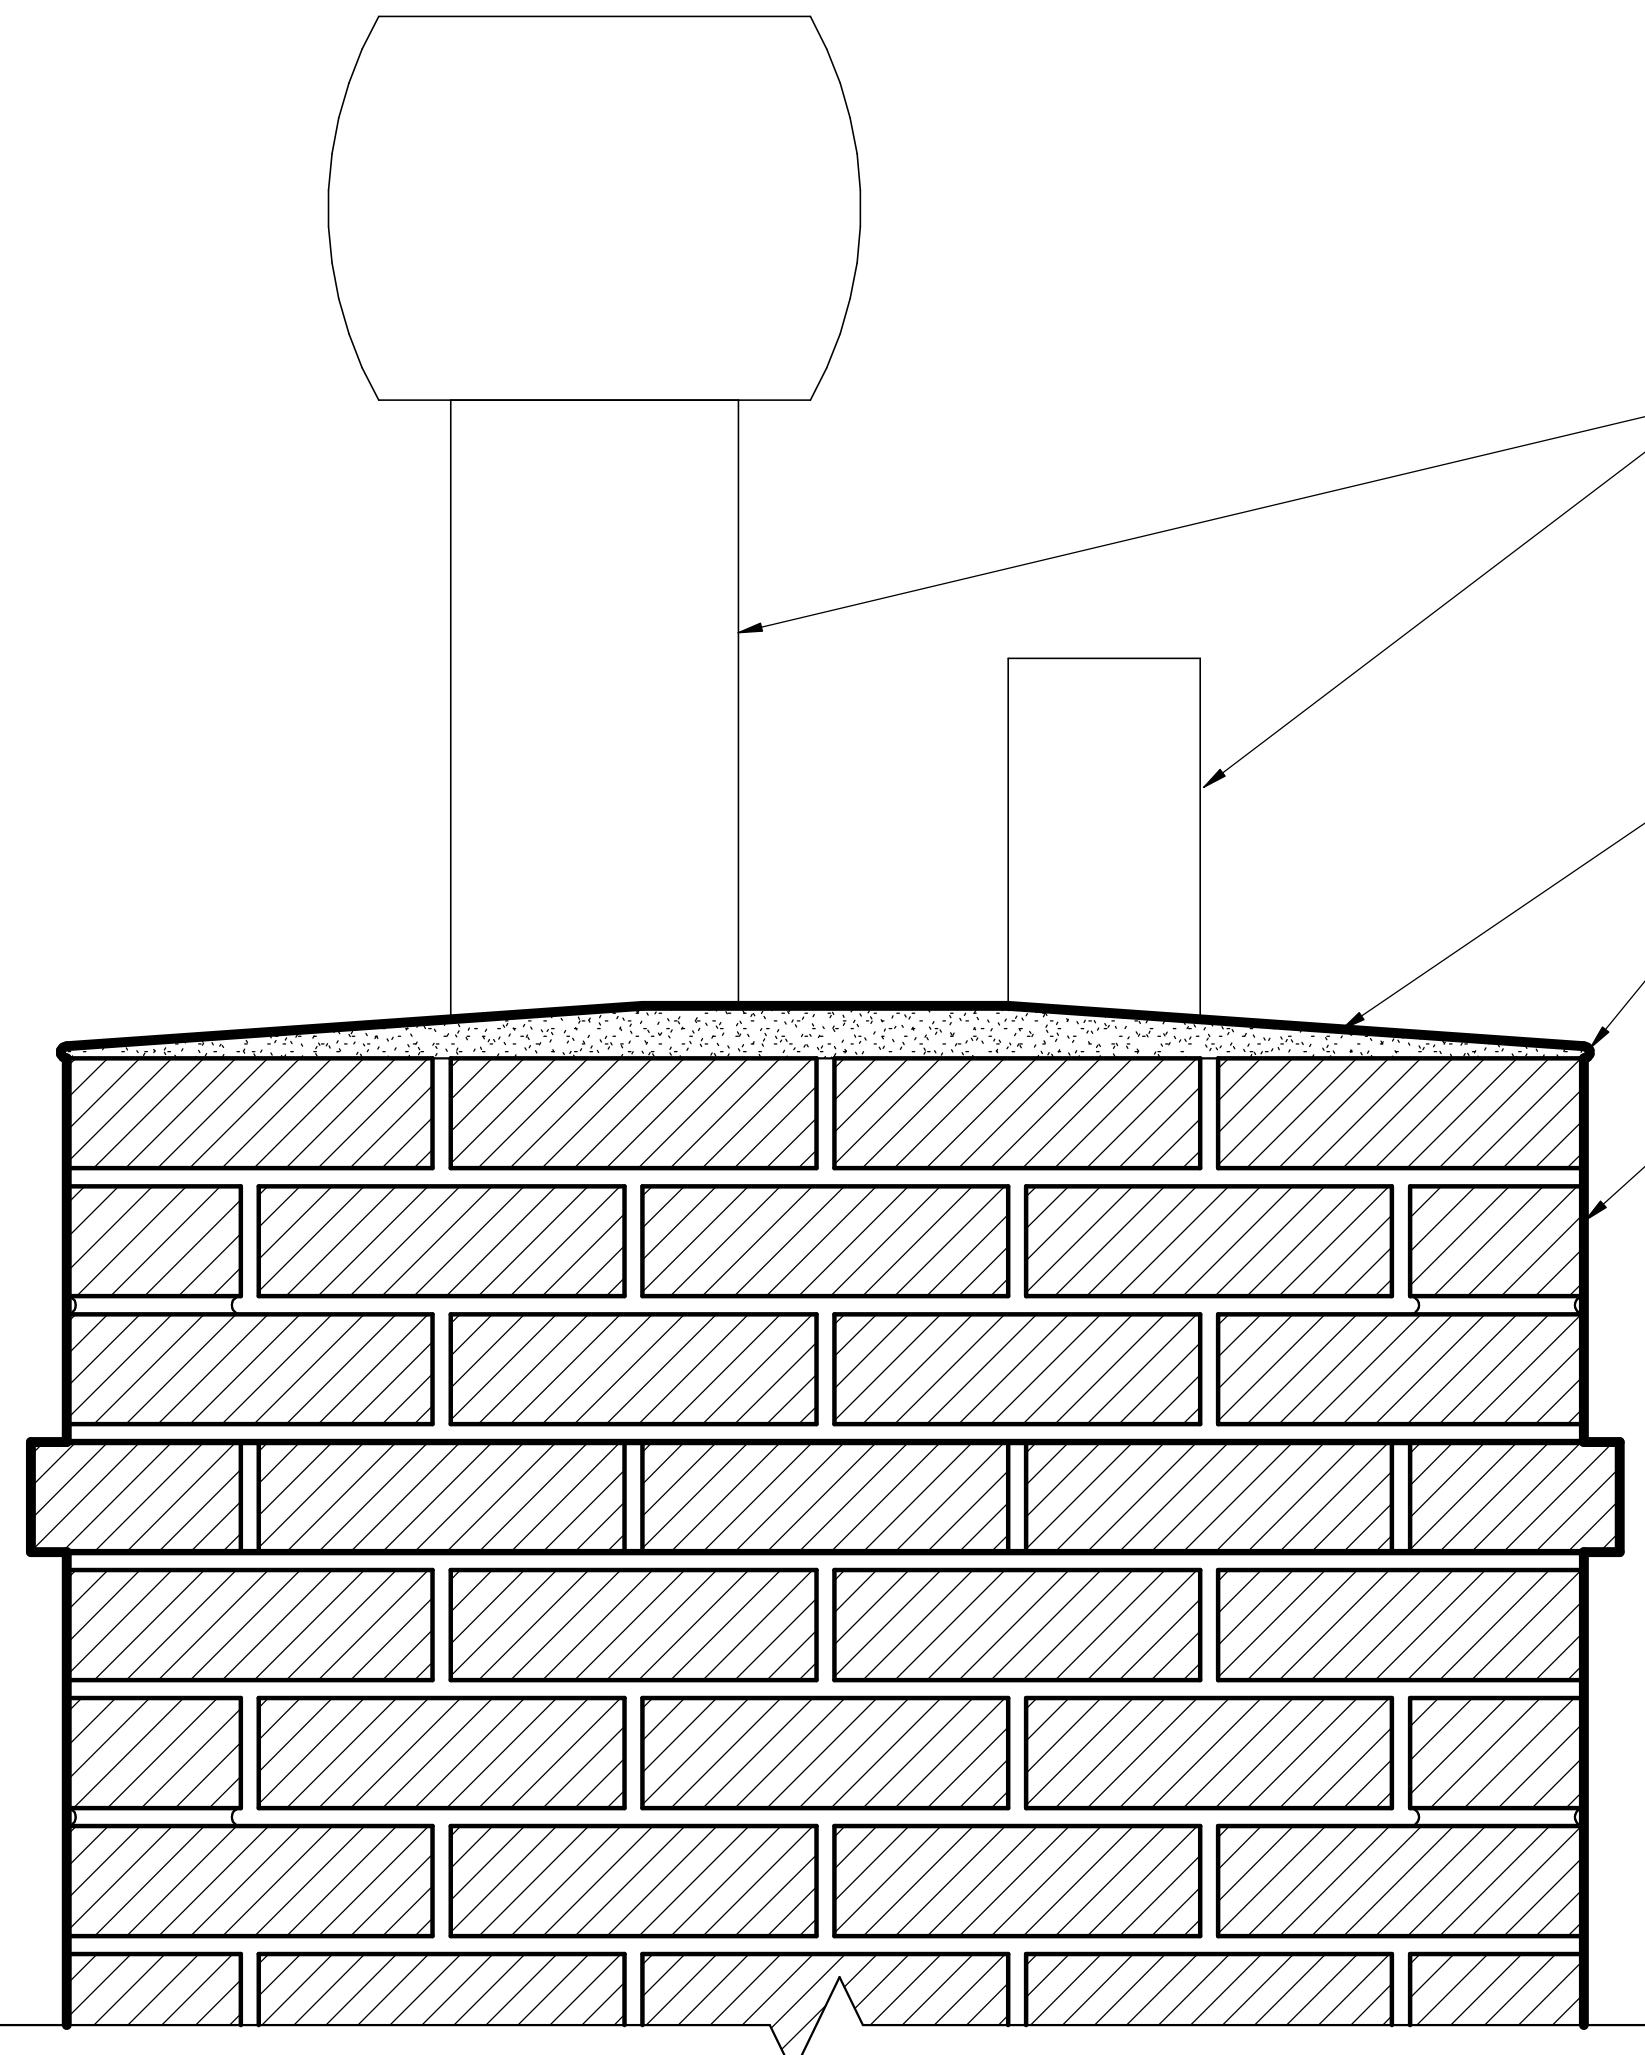
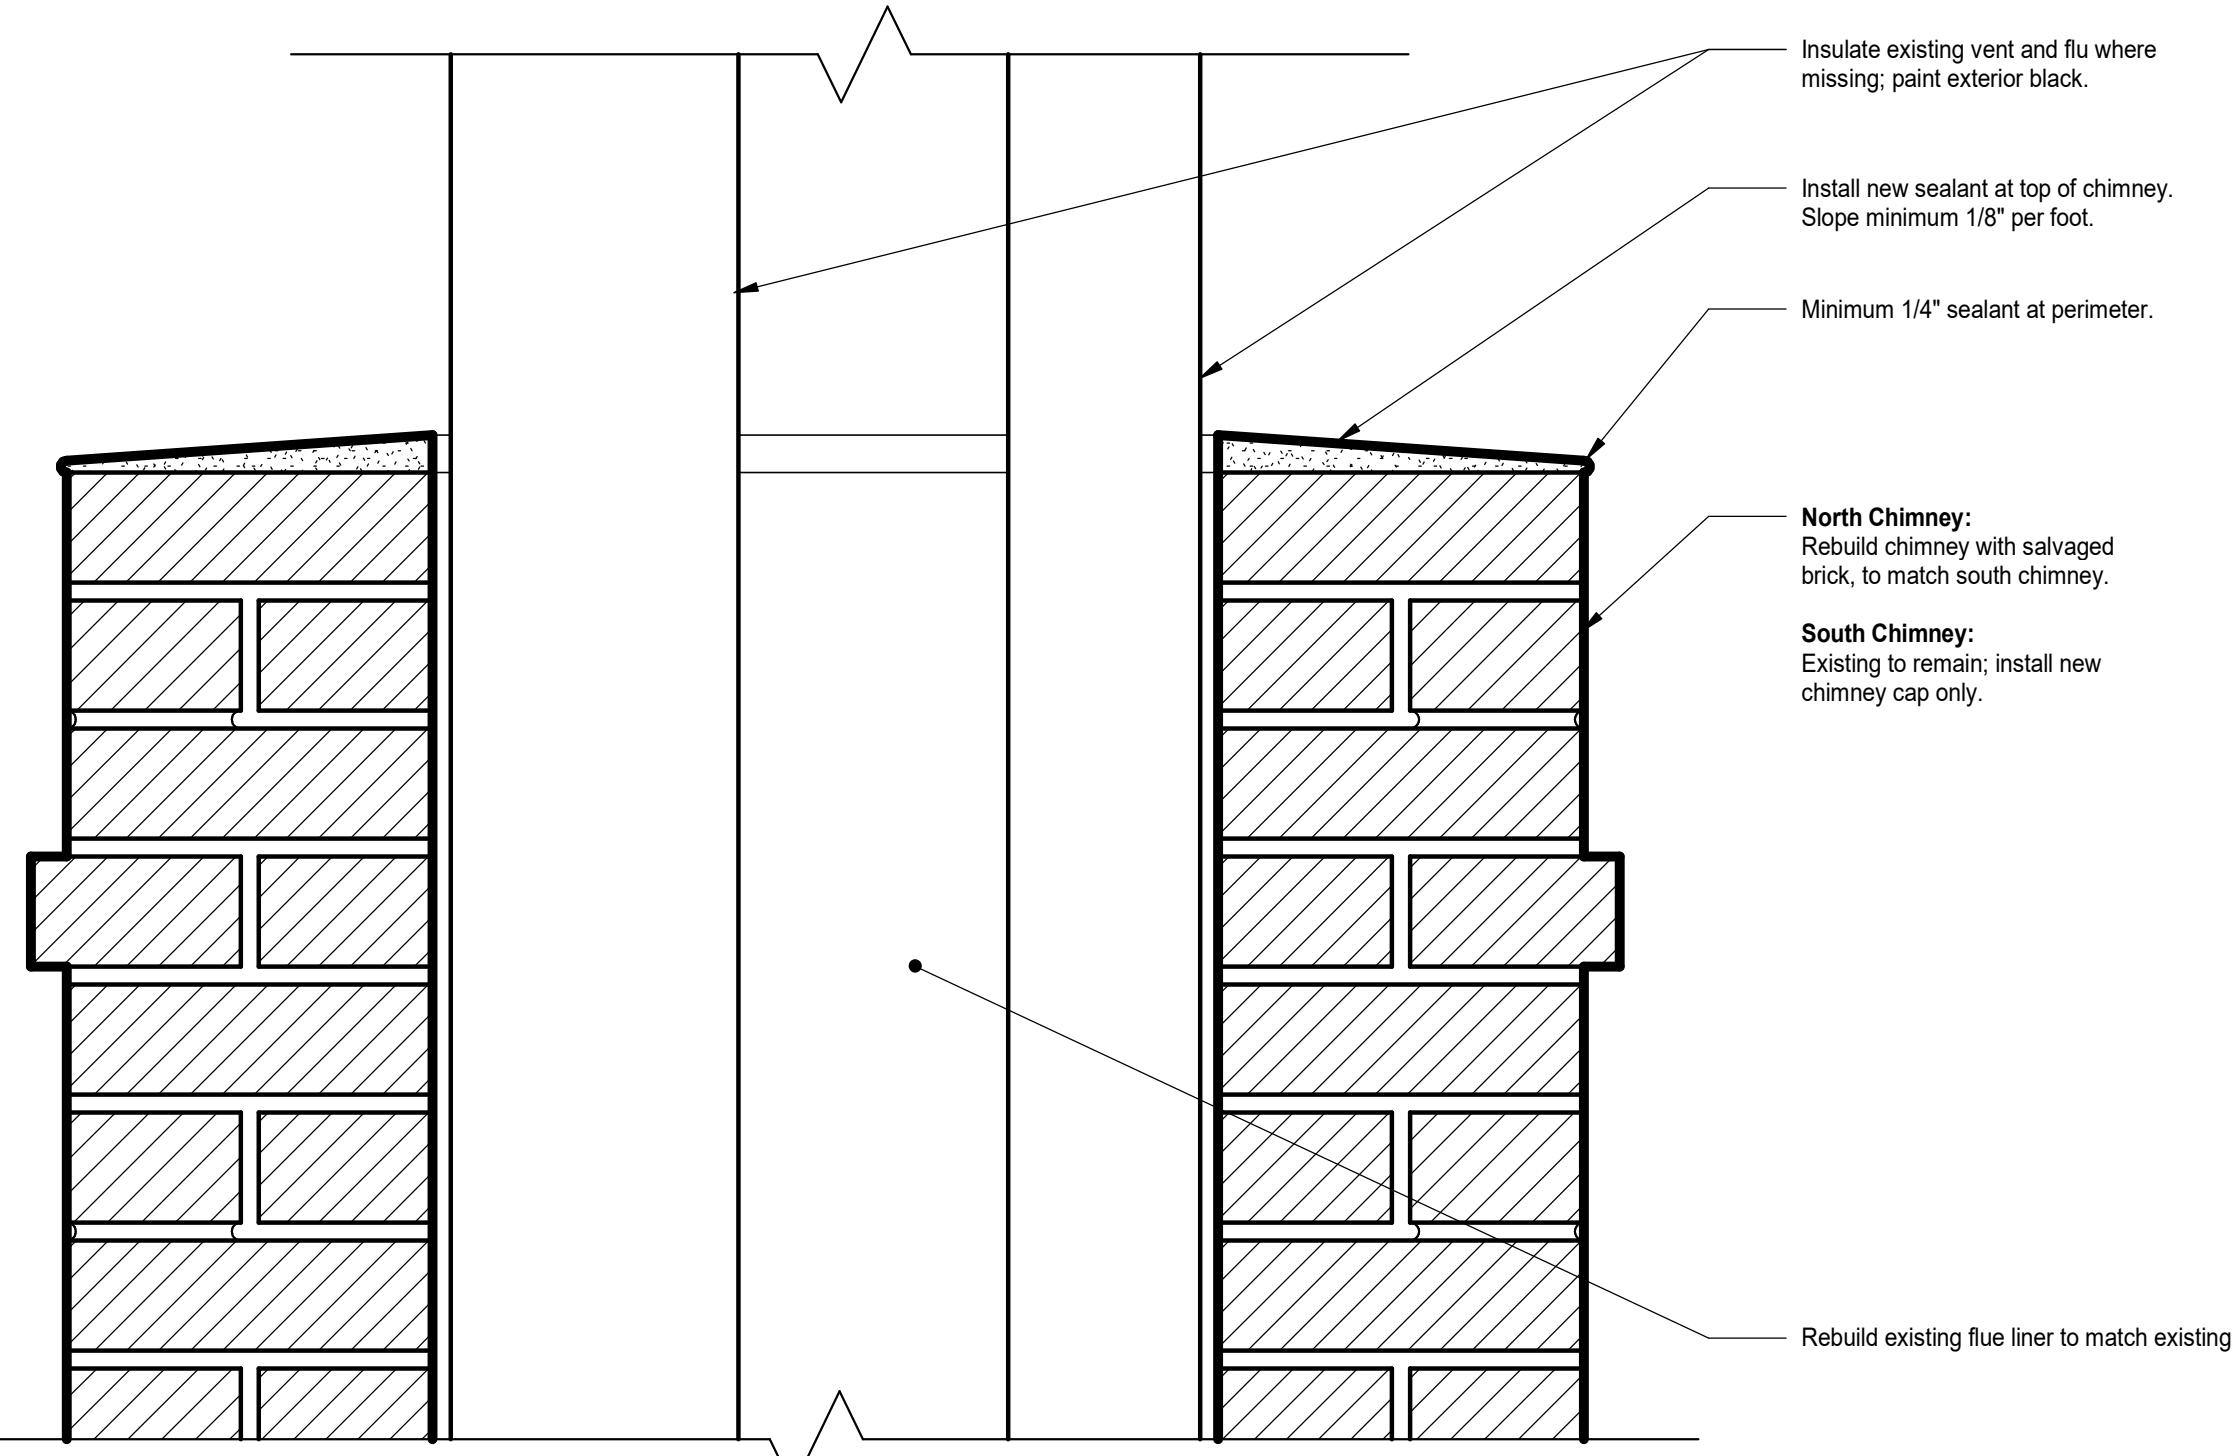
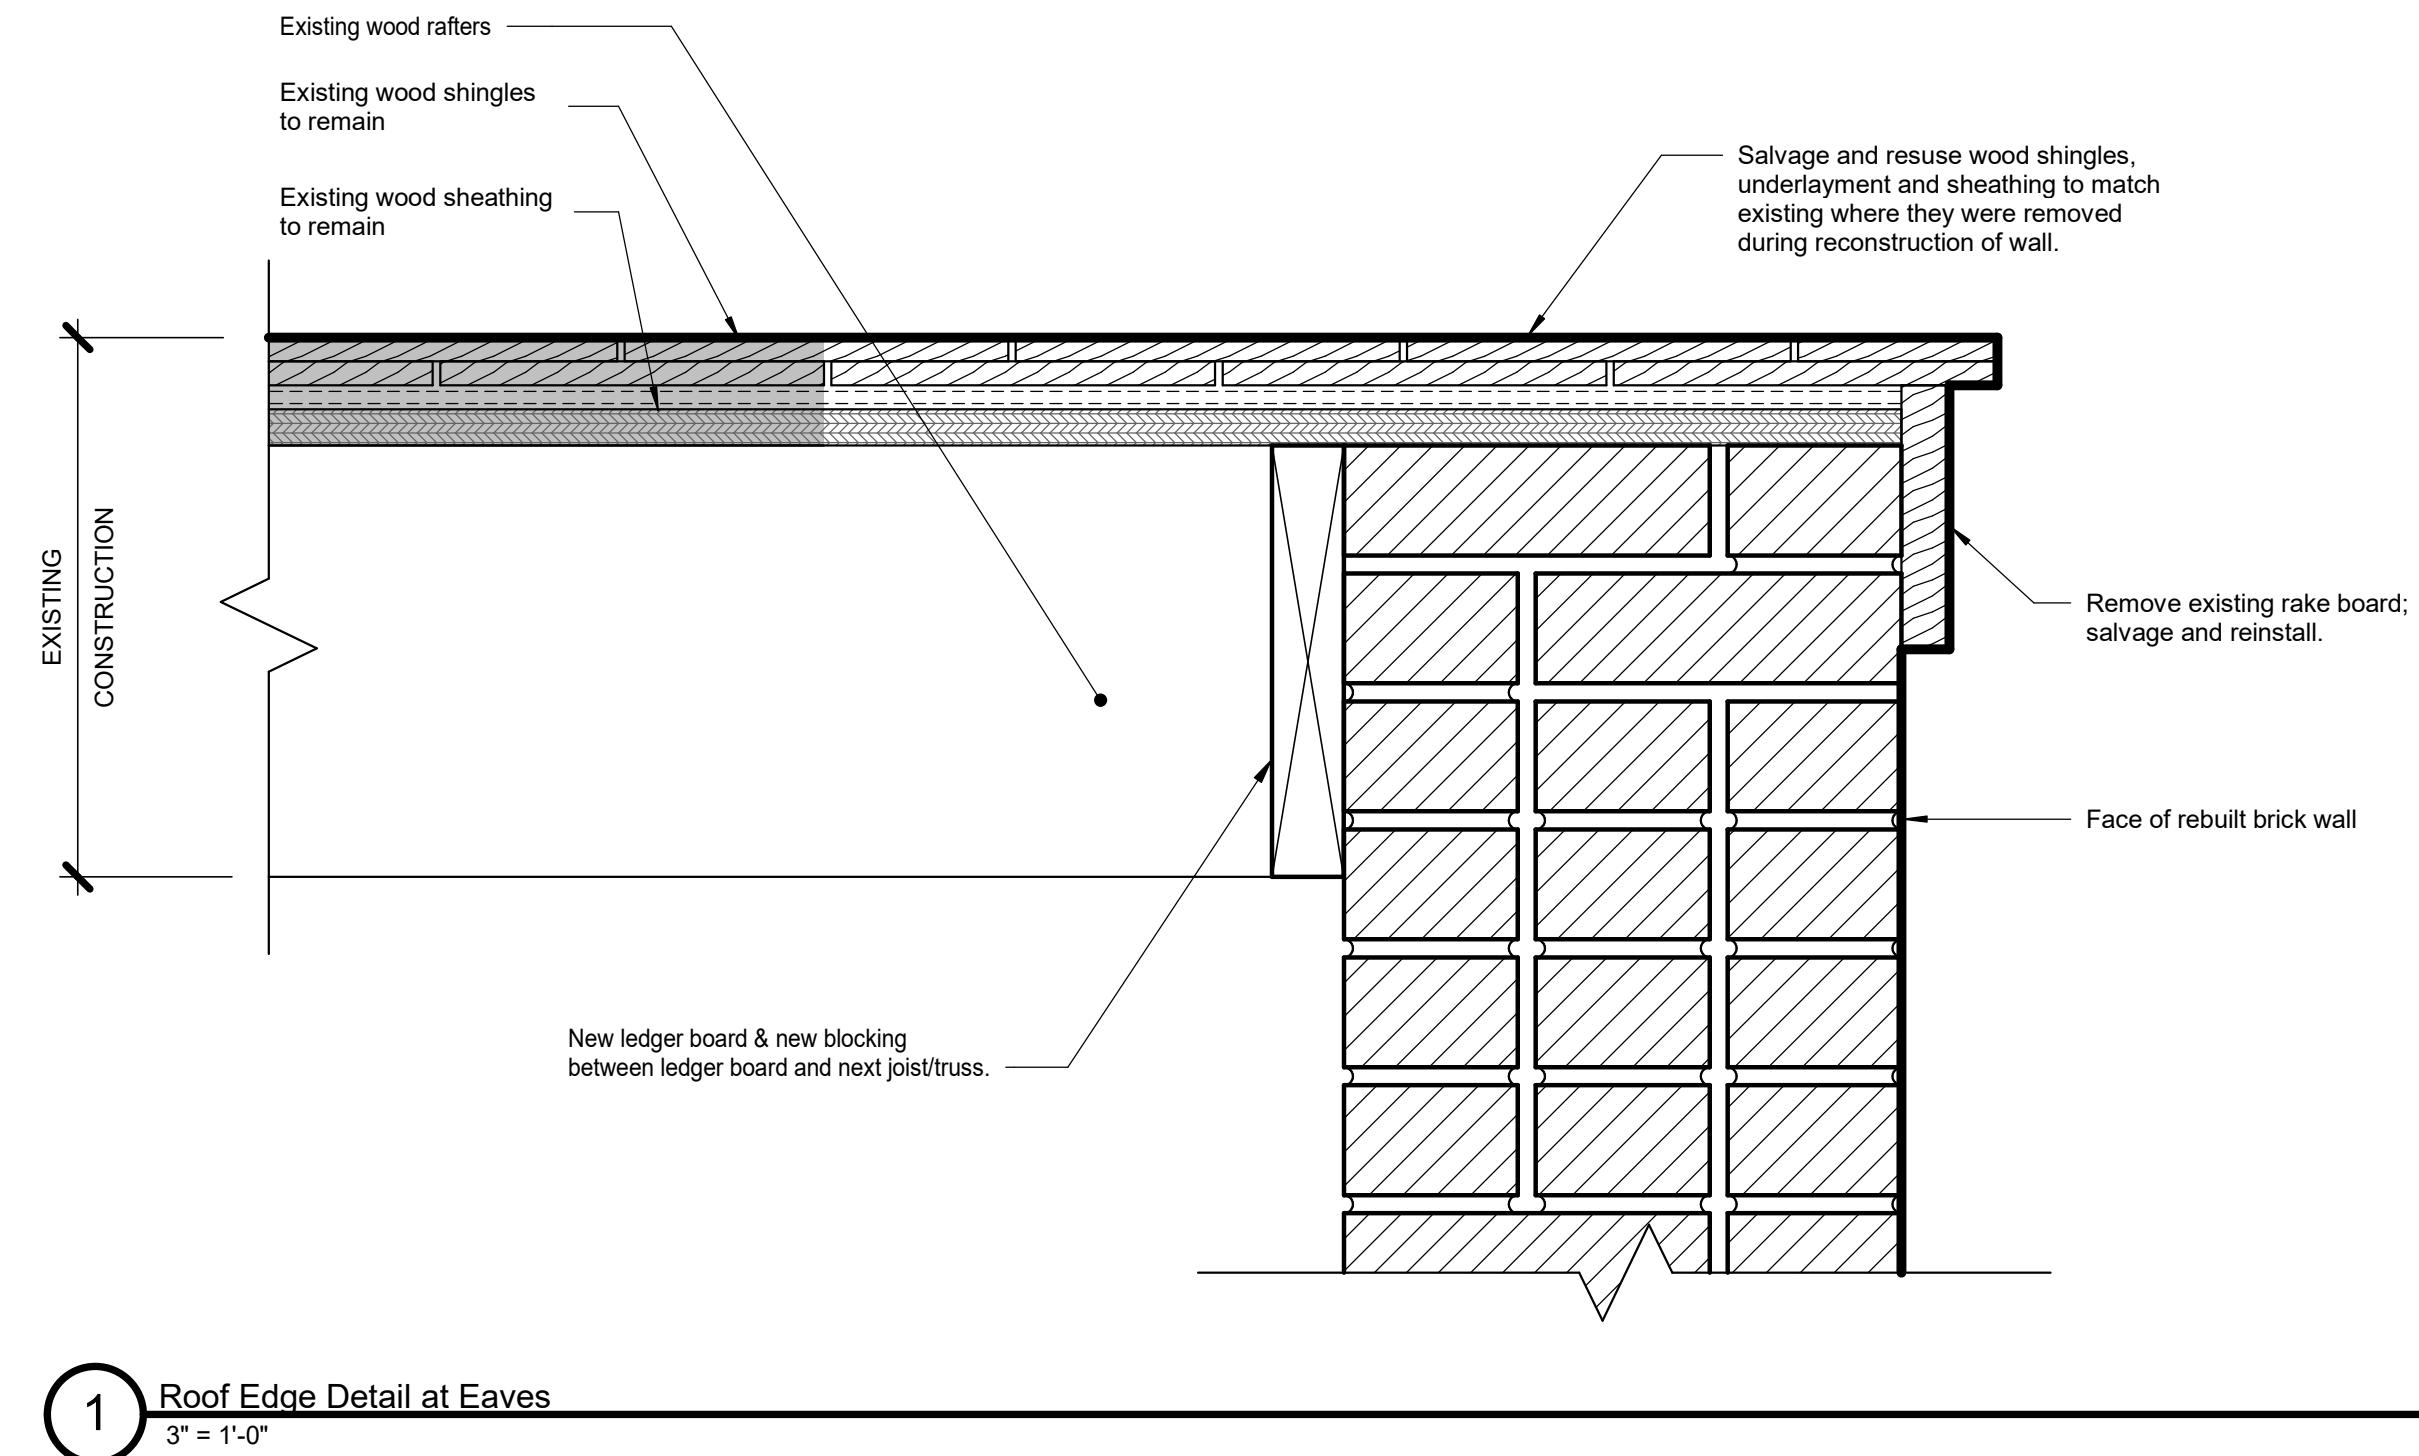
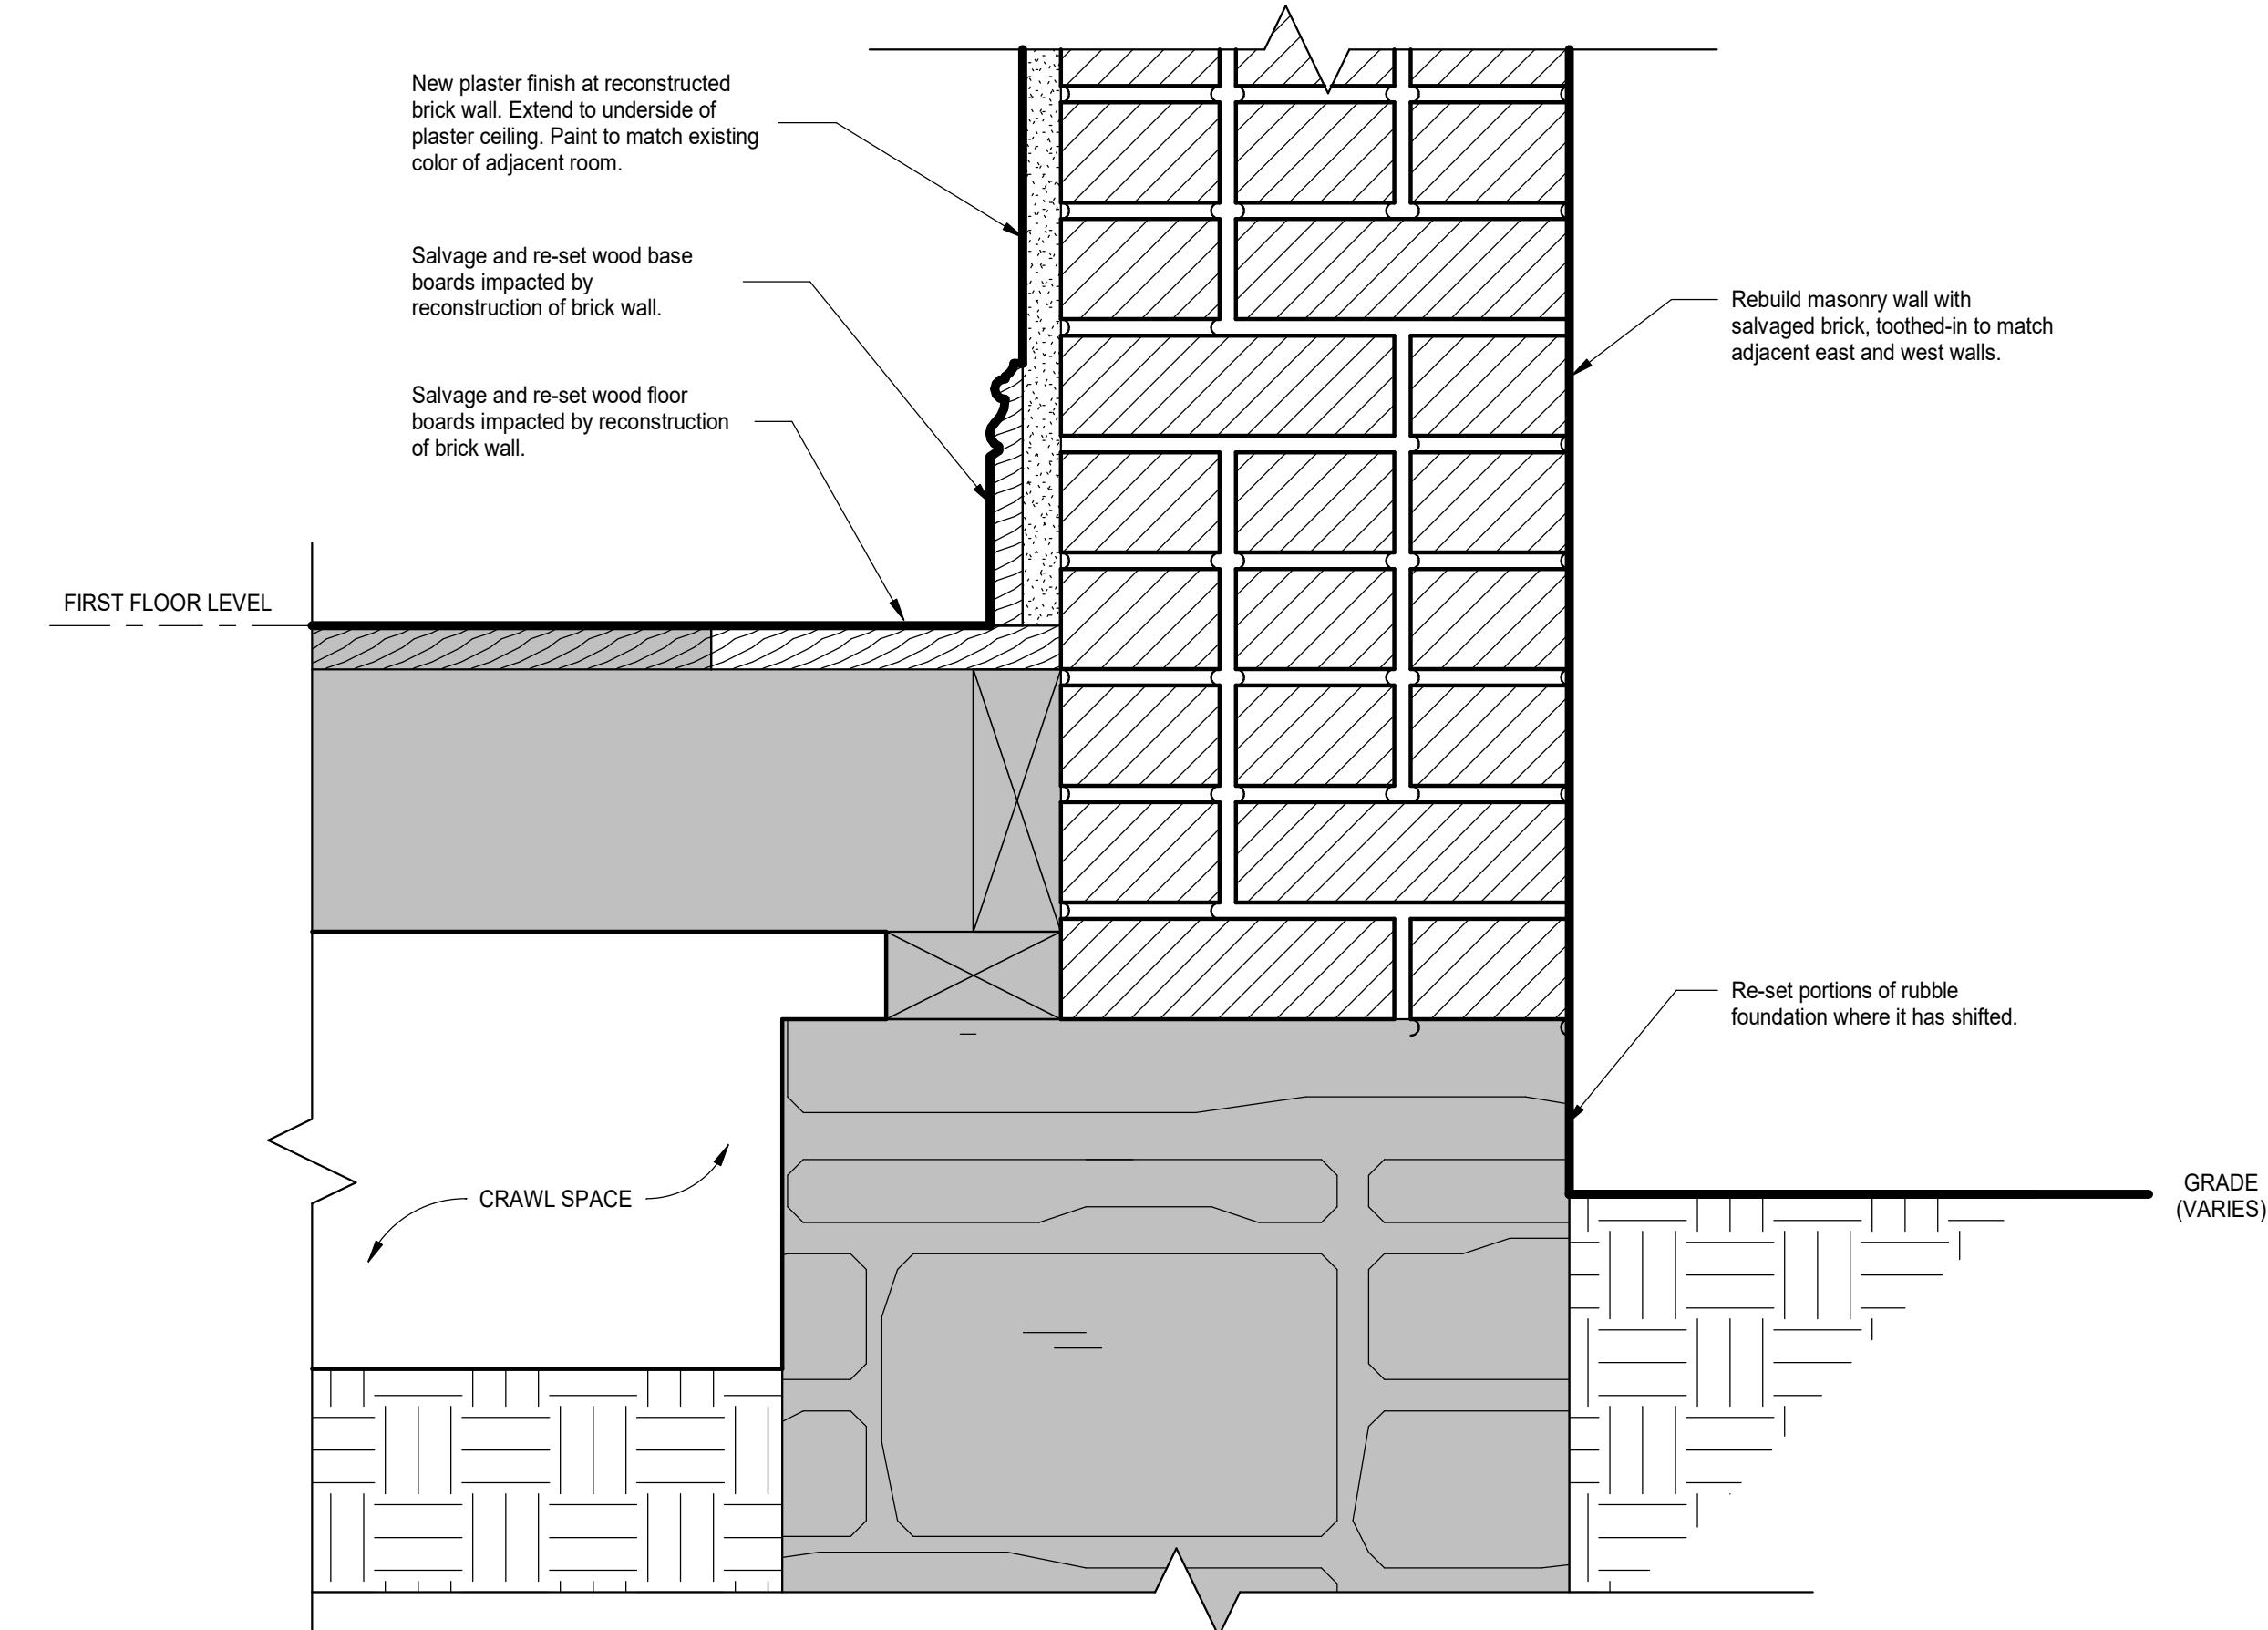
Drawings

Architectural

A101

7/9/2025

24240

2 Chimney Cap - Elevation
3" = 1'-0"4 Chimney Cap - Section
3" = 1'-0"1 Roof Edge Detail at Eaves
3" = 1'-0"3 Wall Section - Sill Detail
3" = 1'-0"

